


FRONT ELEVATION
1/4" = 1'-0"

LEFT-SIDE ELEVATION
1/4" = 1'-0"


REAR ELEVATION
1/4" = 1'-0"

GUTTERS AND LEADERS TO DRAIN TO SEEPAGE PIT. LOCATION AND SIZE OF SEEPAGE PIT BY OTHERS, N.I.C.

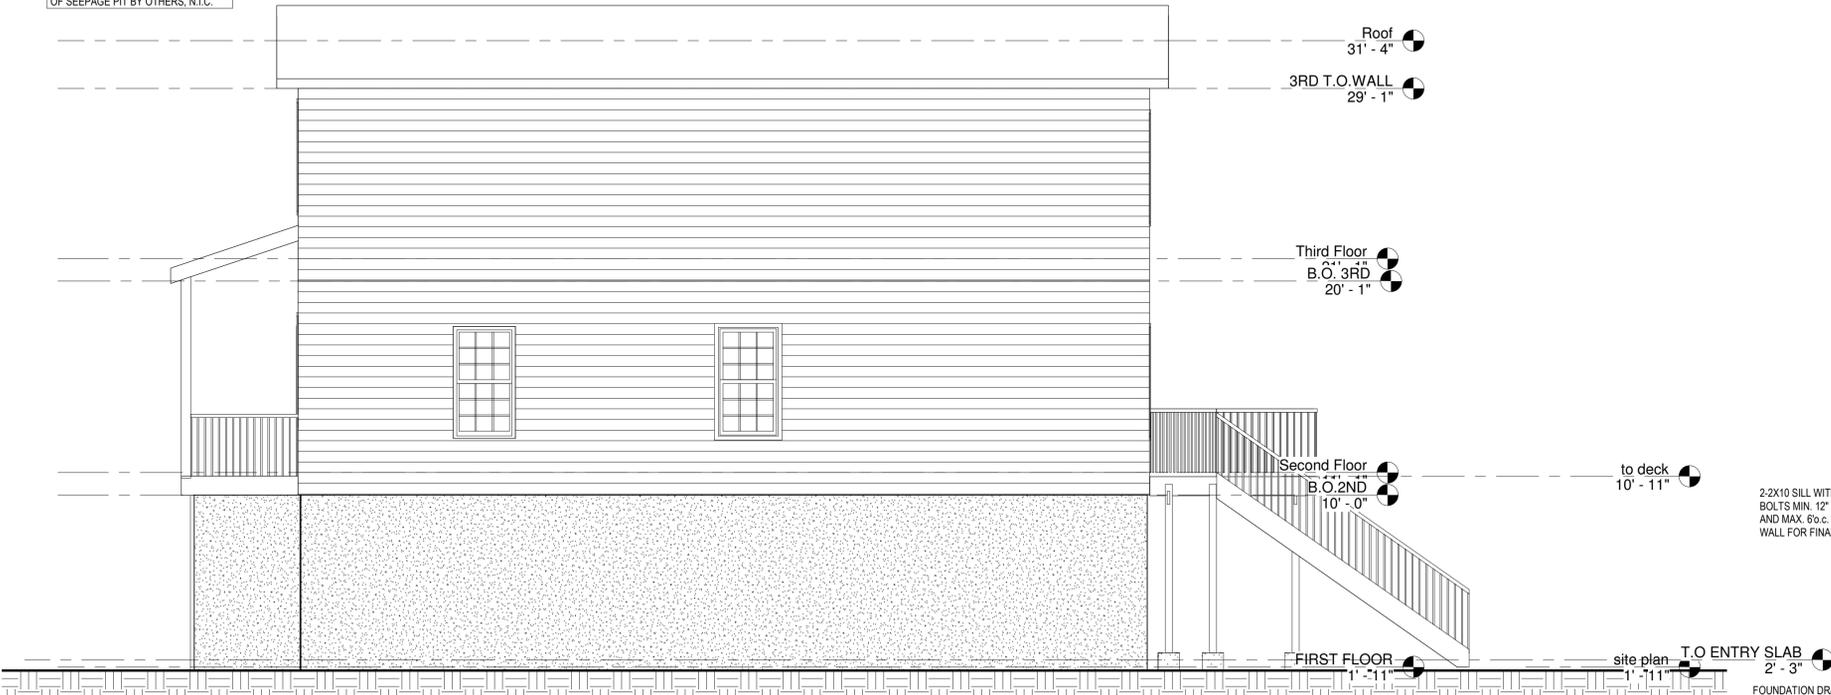

RIGHT-SIDE ELEVATION
1/4" = 1'-0"

SECTION "A-A"
1/4" = 1'-0"

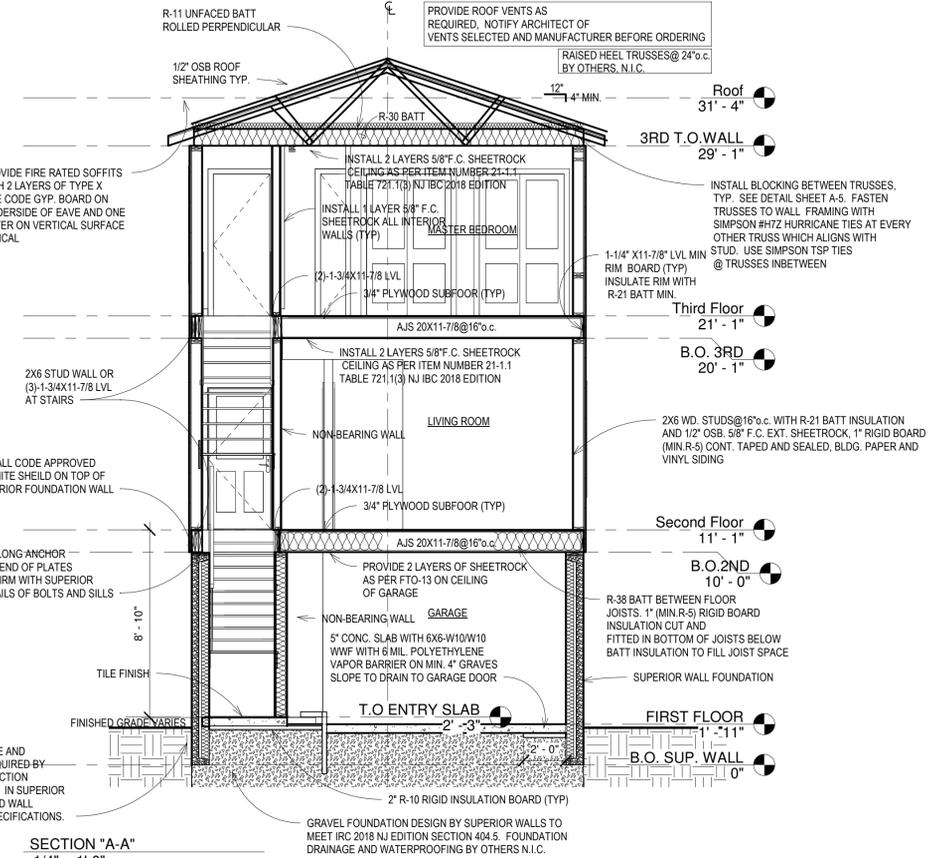

Mark	Date	Description
A	9/20/22	RELEASED FOR PERMITS
2		

CATHY F. BENSON, AIA.
1156 EAST RIDGWOOD AVE,
RIDGWOOD, NJ 0742

201.689.0742 | cfb@cfbarch.com
NJ 21A100906300 | NY 016849-1
NCARB 31,758

PROJECT: HABITAT RESIDENCE
NAME: 45 AUBURN STREET
ADDRESS: PATERSON, NEW JERSEY
CITY:

CLIENT: HABITAT FOR HUMANITY
NAME: 146 NORTH FIRST STREET
ADDRESS: PATERSON, NEW JERSEY
CITY:

ISSUE DATE:	11/12/19
SCALE:	1/4" = 1'-0"
DRAWN BY:	Author
JOB NO.:	22-P107
TITLE:	ELEVATIONS
SHEET NO.:	A-3
OF	6